

# नागपूर महानगरपालिका, नागपूर

## सुचना

महाराष्ट्र प्रादेशिक नियोजन व नगर रचना अधिनियम 1966, चे कलम 26 अन्वये  
मौजा - हुडकेश्वर (बु.) व मौजा - नरसाळा या क्षेत्राच्या प्रारूप विकास योजनेचे प्रसिध्दीकरण

जा.क्र. -मनपाना/नरवि/कलम-26/1701

दि. 28/11/2016

ज्याअर्थी, नागपूर महानगरपालिकेने सर्वसाधारण सभेचा ठराव क्र. 234, दि. 20.05.2014 अन्वये दिलेल्या मंजूरी नुसार, महाराष्ट्र प्रादेशिक नियोजन व नगर रचना अधिनियम, 1966 चे कलम 23 (1) अन्वये प्रदान करण्यात आलेल्या अधिकारांचा वापर करून महानगरपालिकेच्या मुळ हद्दीत/क्षेत्रात नव्याने अंतर्भुत मौजा - हुडकेश्वर (बु.) व मौजा - नरसाळा या अतिरीक्त क्षेत्राची विकास योजना तयार करण्याच्या उद्देशाची घोषणा महाराष्ट्र शासन राजपत्र भाग एक अ नागपूर विभागीय पुरवणी दि. 16-22.04.2015 रोजी व दैनिक वृत्तपत्रात दि. 19.04.2015 व दि. 21.04.2015 रोजी प्रसिध्द केली आहे.

आणि ज्याअर्थी, महाराष्ट्र प्रादेशिक नियोजन व नगर रचना अधिनियम, 1966 च्या कलम 24 अन्वये नेमलेल्या "नगर रचना अधिकारी" यांनी उपरोक्त क्षेत्राचा विद्यमान जमीन वापर नकाशा नागपूर महानगरपालिकेला दि. 24.09.2015 रोजी सादर केला आहे.

आणि ज्याअर्थी, नागपूर महानगरपालिका सर्वसाधारण सभेचे ठराव क्र. 337, दि. 06.10.2016 अन्वये मौजा - हुडकेश्वर (बु.) व मौजा - नरसाळा या अतिरीक्त क्षेत्राची प्रारूप विकास योजना व अहवाल उक्त अधिनियमाच्या कलम 26 अन्वये प्रसिध्दीकरणास मंजूरी दिली आहे.

म्हणून आता, उक्त अधिनियमाच्या कलम 26(1) अन्वये प्रदान करण्यात आलेल्या अधिकारांचा वापर करून नागपूर महानगरपालिका सुचित करते की, मौजा - हुडकेश्वर (बु.) व मौजा - नरसाळा या अतिरीक्त क्षेत्राची प्रारूप विकास योजना व अहवाल तयार करण्यात आलेले आहेत, ज्याकरीता राजपत्रात नोटीस प्रसिध्द केल्यापासून साठ (60) दिवसांच्या कालावधीत जनतेकडून सुचना/ आक्षेप मागविण्यात येत आहेत. सुचना/ आक्षेप आयुक्त महानगरपालिका, नागपूर यांचे कार्यालयातील " सहाय्यक संचालक नगर रचना विभाग, पहिला माळा, नारंग टावर, पाम रोड, सिव्हील लाईन्स, नागपूर." या कार्यालयात कार्यालयीन कामकाजाच्या दिवशी कार्यालयीन वेळेत पोहचणे आवश्यक आहे, म्हणजे प्राप्त सुचना /आक्षेपांवर सदर विकास योजना शासनांकडे महाराष्ट्र प्रादेशिक व नगर रचना अधिनियम 1966 चे कलम 30 अन्वये अंतीम मंजूरीसाठी पाठविण्यापुर्वी त्यावर आवश्यक तो विचार होईल.

तसेच, उक्त अधिनियमाच्या कलम 26(1) अन्वये, वरील नमुद प्रारूप विकास योजना व अहवालाची प्रत कामकाजांच्या दिवशी कार्यालयीन वेळेत जनतेस निरीक्षणासाठी नोटीस प्रसिध्द झाल्यापासून साठ (60) दिवसांसाठी खालील कार्यालयात उपलब्ध असेल.

- 1) सहाय्यक संचालक, शाखा कार्यालय, नगर रचना विभाग, प्रशासकीय ईमारत क्र. 1, दुसरा माळा, सिव्हील लाईन्स, नागपूर
- 2) सहाय्यक संचालक, नगर रचना विभाग, महानगरपालिका, पहिला माळा, नारंग टावर, पाम रोड, सिव्हील लाईन्स, नागपूर.
- 3) क्षेत्रिय कार्यालय हनुमान नगर, झोन क्र. 3, तुकडोजी नगर, मानेवाडा रोड, नागपूर.
- 4) क्षेत्रिय कार्यालय नेहरूनगर, झोन क्र. 5, ओमनगर, नंदनवन, नागपूर.

सदरहू सुचना नागपूर महानगरपालिकेच्या वेब साईट [www.nmcnagpur.gov.in](http://www.nmcnagpur.gov.in) वर देखील प्रसिध्द करण्यात आलेली आहे.

नागपूर

दिनांक : 28/11/2016



श्रावण हर्डिकर

आयुक्त (भा.प्र.से.)

महानगरपालिका, नागपूर



# NAGPUR MUNICIPAL CORPORATION, NAGPUR

## NOTICE

(U/s 26 of Maharashtra Regional and Town Planning Act, 1966)  
Publication of Draft Development Plan of Mouza - Hudkeshwar (Bk.) &  
Mouza- Narsala (Additional Area) .

No. NMC/TPD/Act-26/1701

Dt. 28/11/2016

Whereas, in consonance with the resolution No. 234, Dt. 20.05.2014 passed by the General Body, Nagpur Municipal Corporation, Nagpur has declared its intention, to prepare the Development plan of additional area for Mouza- Hudkeshwar (Bk.) & Mouza- Narsala, in Maharashtra Government Gazette part- 1A Nagpur Regional supplementary on 16-22.04.2015 and daily Newspaper on 19.04.2015 & 21.04.2015 in pursuance of the power conferred by Sub Section (1) of the section 23 of the Maharashtra Regional and Town Planning Act, 1966.

And whereas, the "Town Planning Officer" appointed under Section 24 of the said Act, has prepared & submitted the Existing Land Use plan of additional area for Mouza- Hudkeshwar (Bk.) & Mouza- Narsala to Nagpur Municipal Corporation on dated 24.09.2015.

And whereas, the General Body of Nagpur Municipal Corporation vide resolution No. 337, dt. 06.10.2016 has approved the Draft Development Plan of additional area for publication under Section 26 of the said Act.

Now, therefore, in exercise of the powers conferred under sub Section (1) of Section 26 of the said Act, and of all other powers enabling in this behalf, Nagpur Municipal Corporation hereby give notice that, the Draft Development Plan of additional area for Mouza - Hudkeshwar (Bk.) & Mouza- Narsala along with its Report have been prepared and published under Section 26 of the said Act, for which objections or suggestions are invited from the public for a period of 60 days from the publication of this notice in the Official Gazette. The objections or suggestions shall reach to "Assistant Director, Town Planning, 1<sup>st</sup> floor, Narang Tower, Palm road, Civil Lines, Nagpur." in the office of Municipal Commissioner Nagpur during office hours on all working days so as to consider the same before submitting the said plan to the Government for final sanction under section 30 of the Maharashtra Regional and Town Planning Act, 1966.

Further, in pursuance of sub Section (1) of Section 26 of the said Act, copy of aforesaid Draft Development Plan along with its report are available for inspection for public during office hours on all working days at the following offices for a period of sixty (60) days from this notice.

- 1) Assistant Director, Town Planning Department, Branch Office, 2<sup>nd</sup> Floor, Administrative Building No. 1, Civil Lines, Nagpur.
- 2) Assistant Director, Town Planning Department, Nagpur Municipal Corporation, 1<sup>st</sup> floor, Narang Tower, Palm Road, Civil Line, Nagpur.
- 3) Hanuman Nagar Zone No. 3, Tukdoji Nagar, Manewada Road, Nagpur.
- 4) Nehru Nagar Zone No. 5, Omnagar, Nandanwan, Nagpur.

This notification is also published on Nagpur Municipal Corporation web site [www.nmcnagpur.gov.in](http://www.nmcnagpur.gov.in).

Nagpur.

Dt. 28/11/2016.



**Shrvan Hardikar**  
Municipal Commissioner (I.A.S.)  
Nagpur Municipal Corporation




DRAFT DEVELOPMENT PLAN  
OF NAGPUR MUNICIPAL  
CORPORATION- ADDITIONAL AREA  
(MALUA - HUDAKESHWAR BK. AND NARSALA )


PROPOSED LAND USE PLAN  
U/S 26 OF M.R.T.P Act 1966

LEGEND

PLANNING AREA BOUNDARY	
VILLAGE BOUNDARY	
GAOTHAN BOUNDARY	
RESIDENTIAL	
COMMERCIAL	
INDUSTRIAL	
PUBLIC & SEMI-PUBLIC	
PUBLIC UTILITY	
RECREATIONAL (GARDEN, PARK & PLAY GROUND)	
WATER BODIES (RIVER, NALA, ETC.)	
GREEN BELT	
T.P. SCHEME AREA	
T.P. SCHEME BOUNDARY	
PROPOSED ROAD	
GUT NO. BOUNDARY	
EXISTING ROAD	
BUILDINGS	

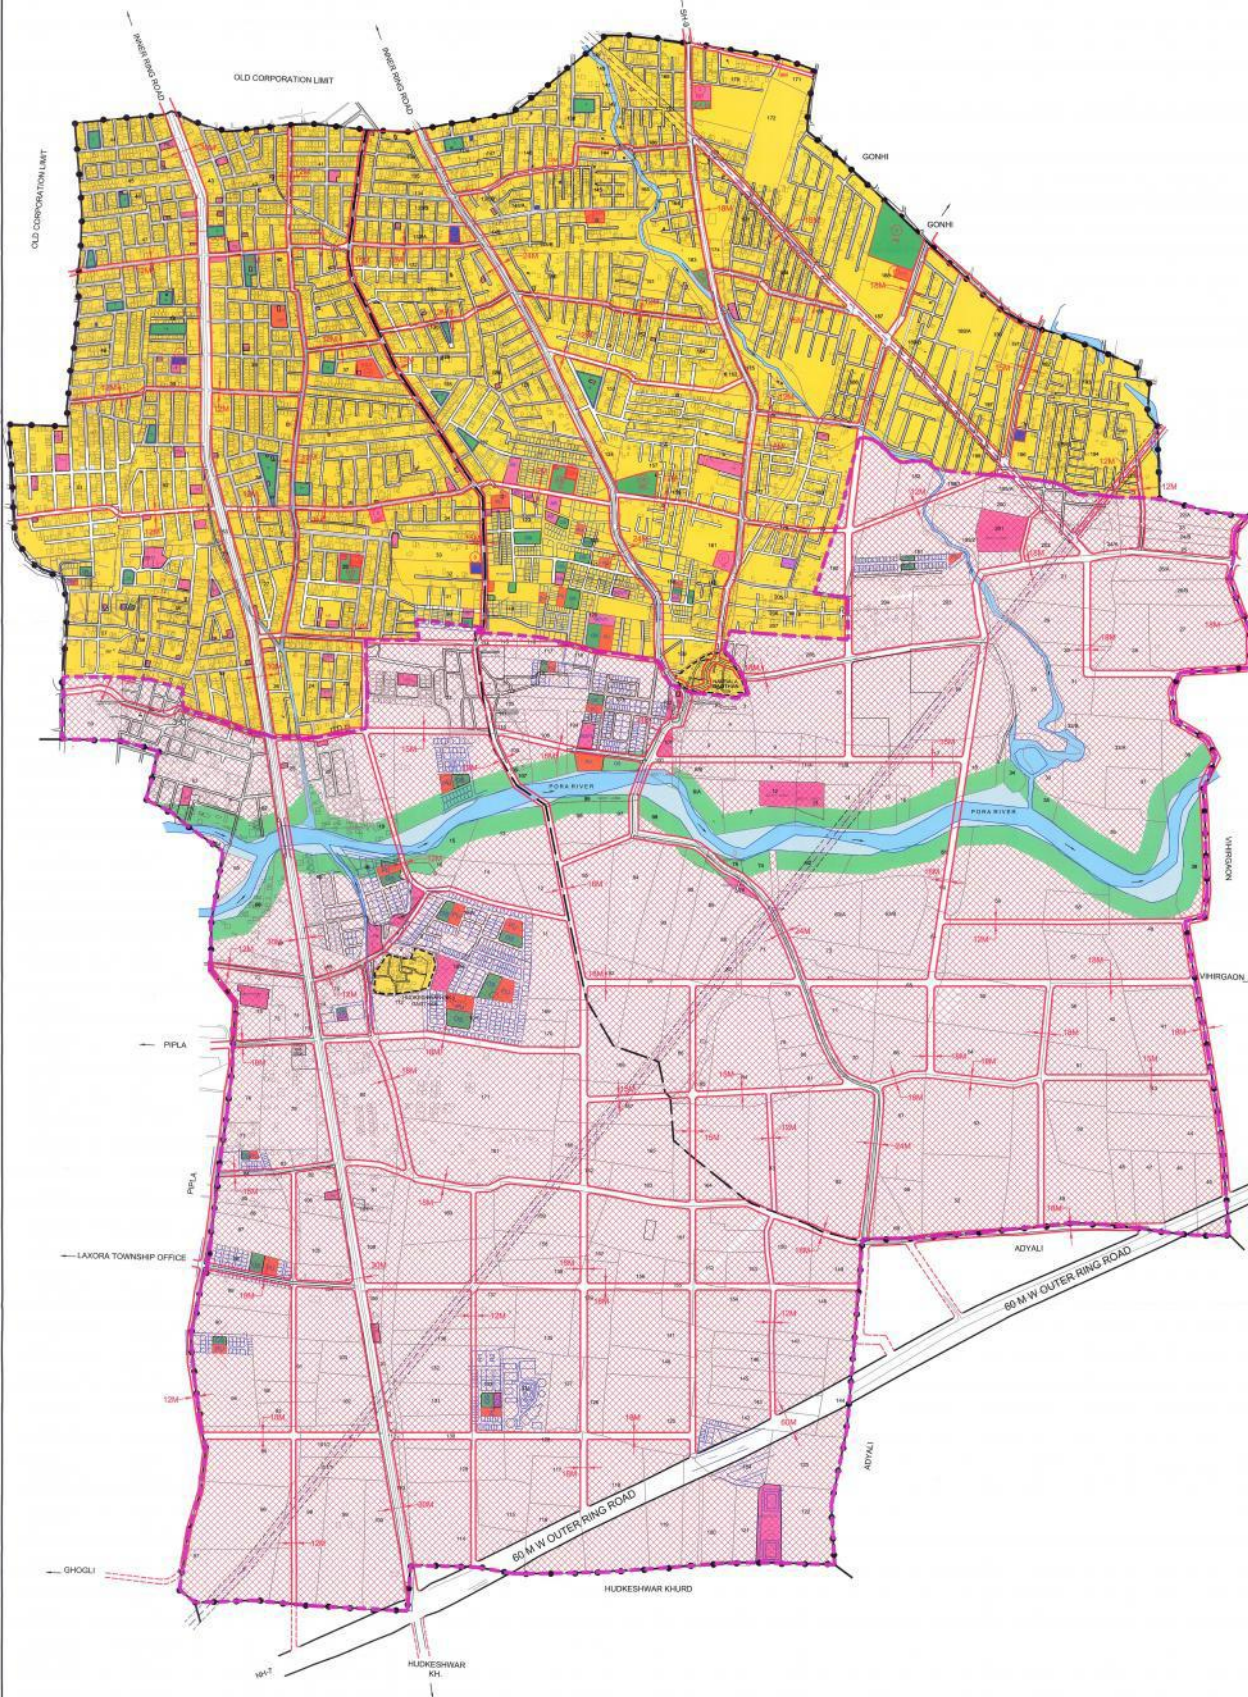

SCALE: 1:5000

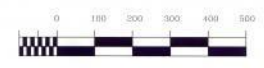

  
 TOWN PLANNING OFFICER & ASSISTANT DIRECTOR OF TOWN PLANNING NAGPUR.
   
 COMMISSIONER, MUNICIPAL CORPORATION NAGPUR.
   
 MAYOR, MUNICIPAL CORPORATION NAGPUR.

  
 SURVEYORS AND ENGINEERING CONSULTANTS Pvt.Ltd.  
 87, FARMADA, PLAT NO. 3, BURETA APARTMENT  
 NEAR SAHAYAS BALL, SONBHAD ROAD  
 PH:020/24330432, FAX:24330246,  
 e-mail:monarchsurveyors@gmail.com